


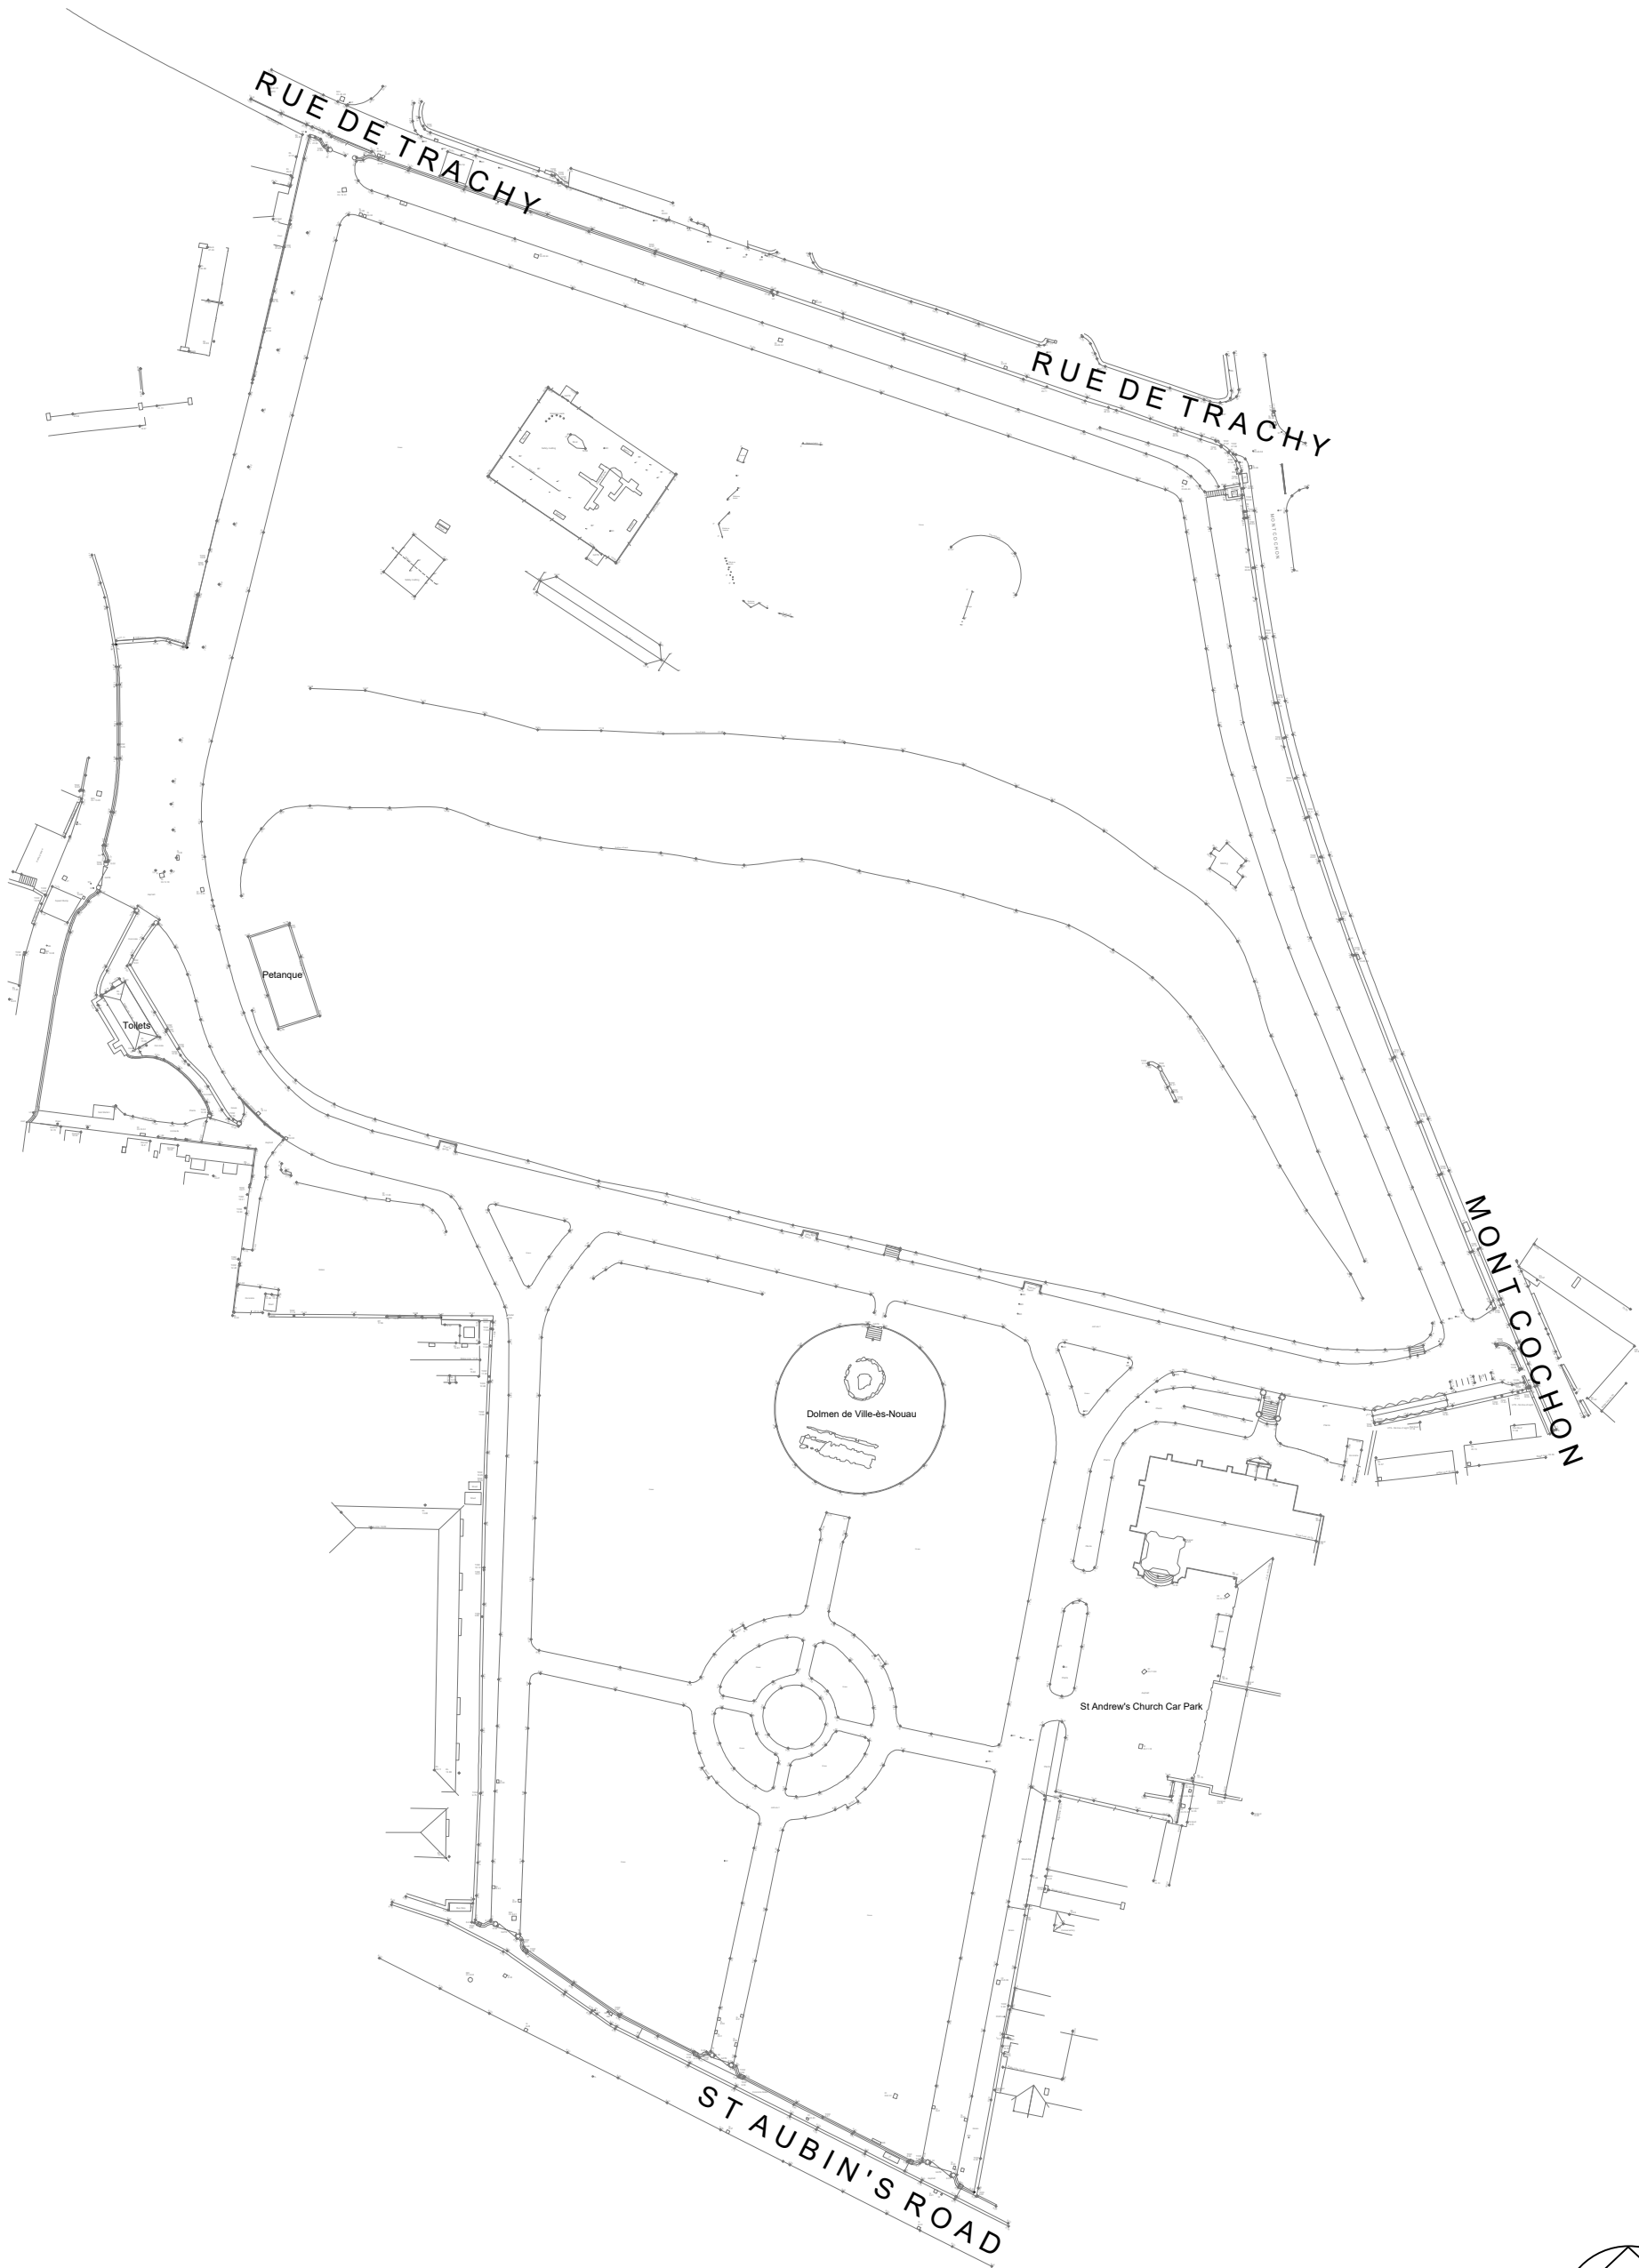

Revision notes:

Rev:	Date:	Notes:

Drawn by:

Silvio Alves
infrastructure@sthelier.je - 811811

Project:

St Andrew's Park
First Tower Park, St Helier

Date:

August 2026

Scale @ A3:
1:1,000@A3

Revision:

Client:

Parish of St Helier

Drawing Title & Number:

Key - Site Plan: Consultation Issue

633/P01/C01



**PARISH OF
ST HELIER**
INFRASTRUCTURE

Town Hall, PO Box 50, St Helier, Jersey, JE4 8PA
Email: infrastructure@sthelier.je | Tel: (01534) 811811