


# POONAH ROAD & POMONA ROAD IMPROVEMENTS

# DRAFT

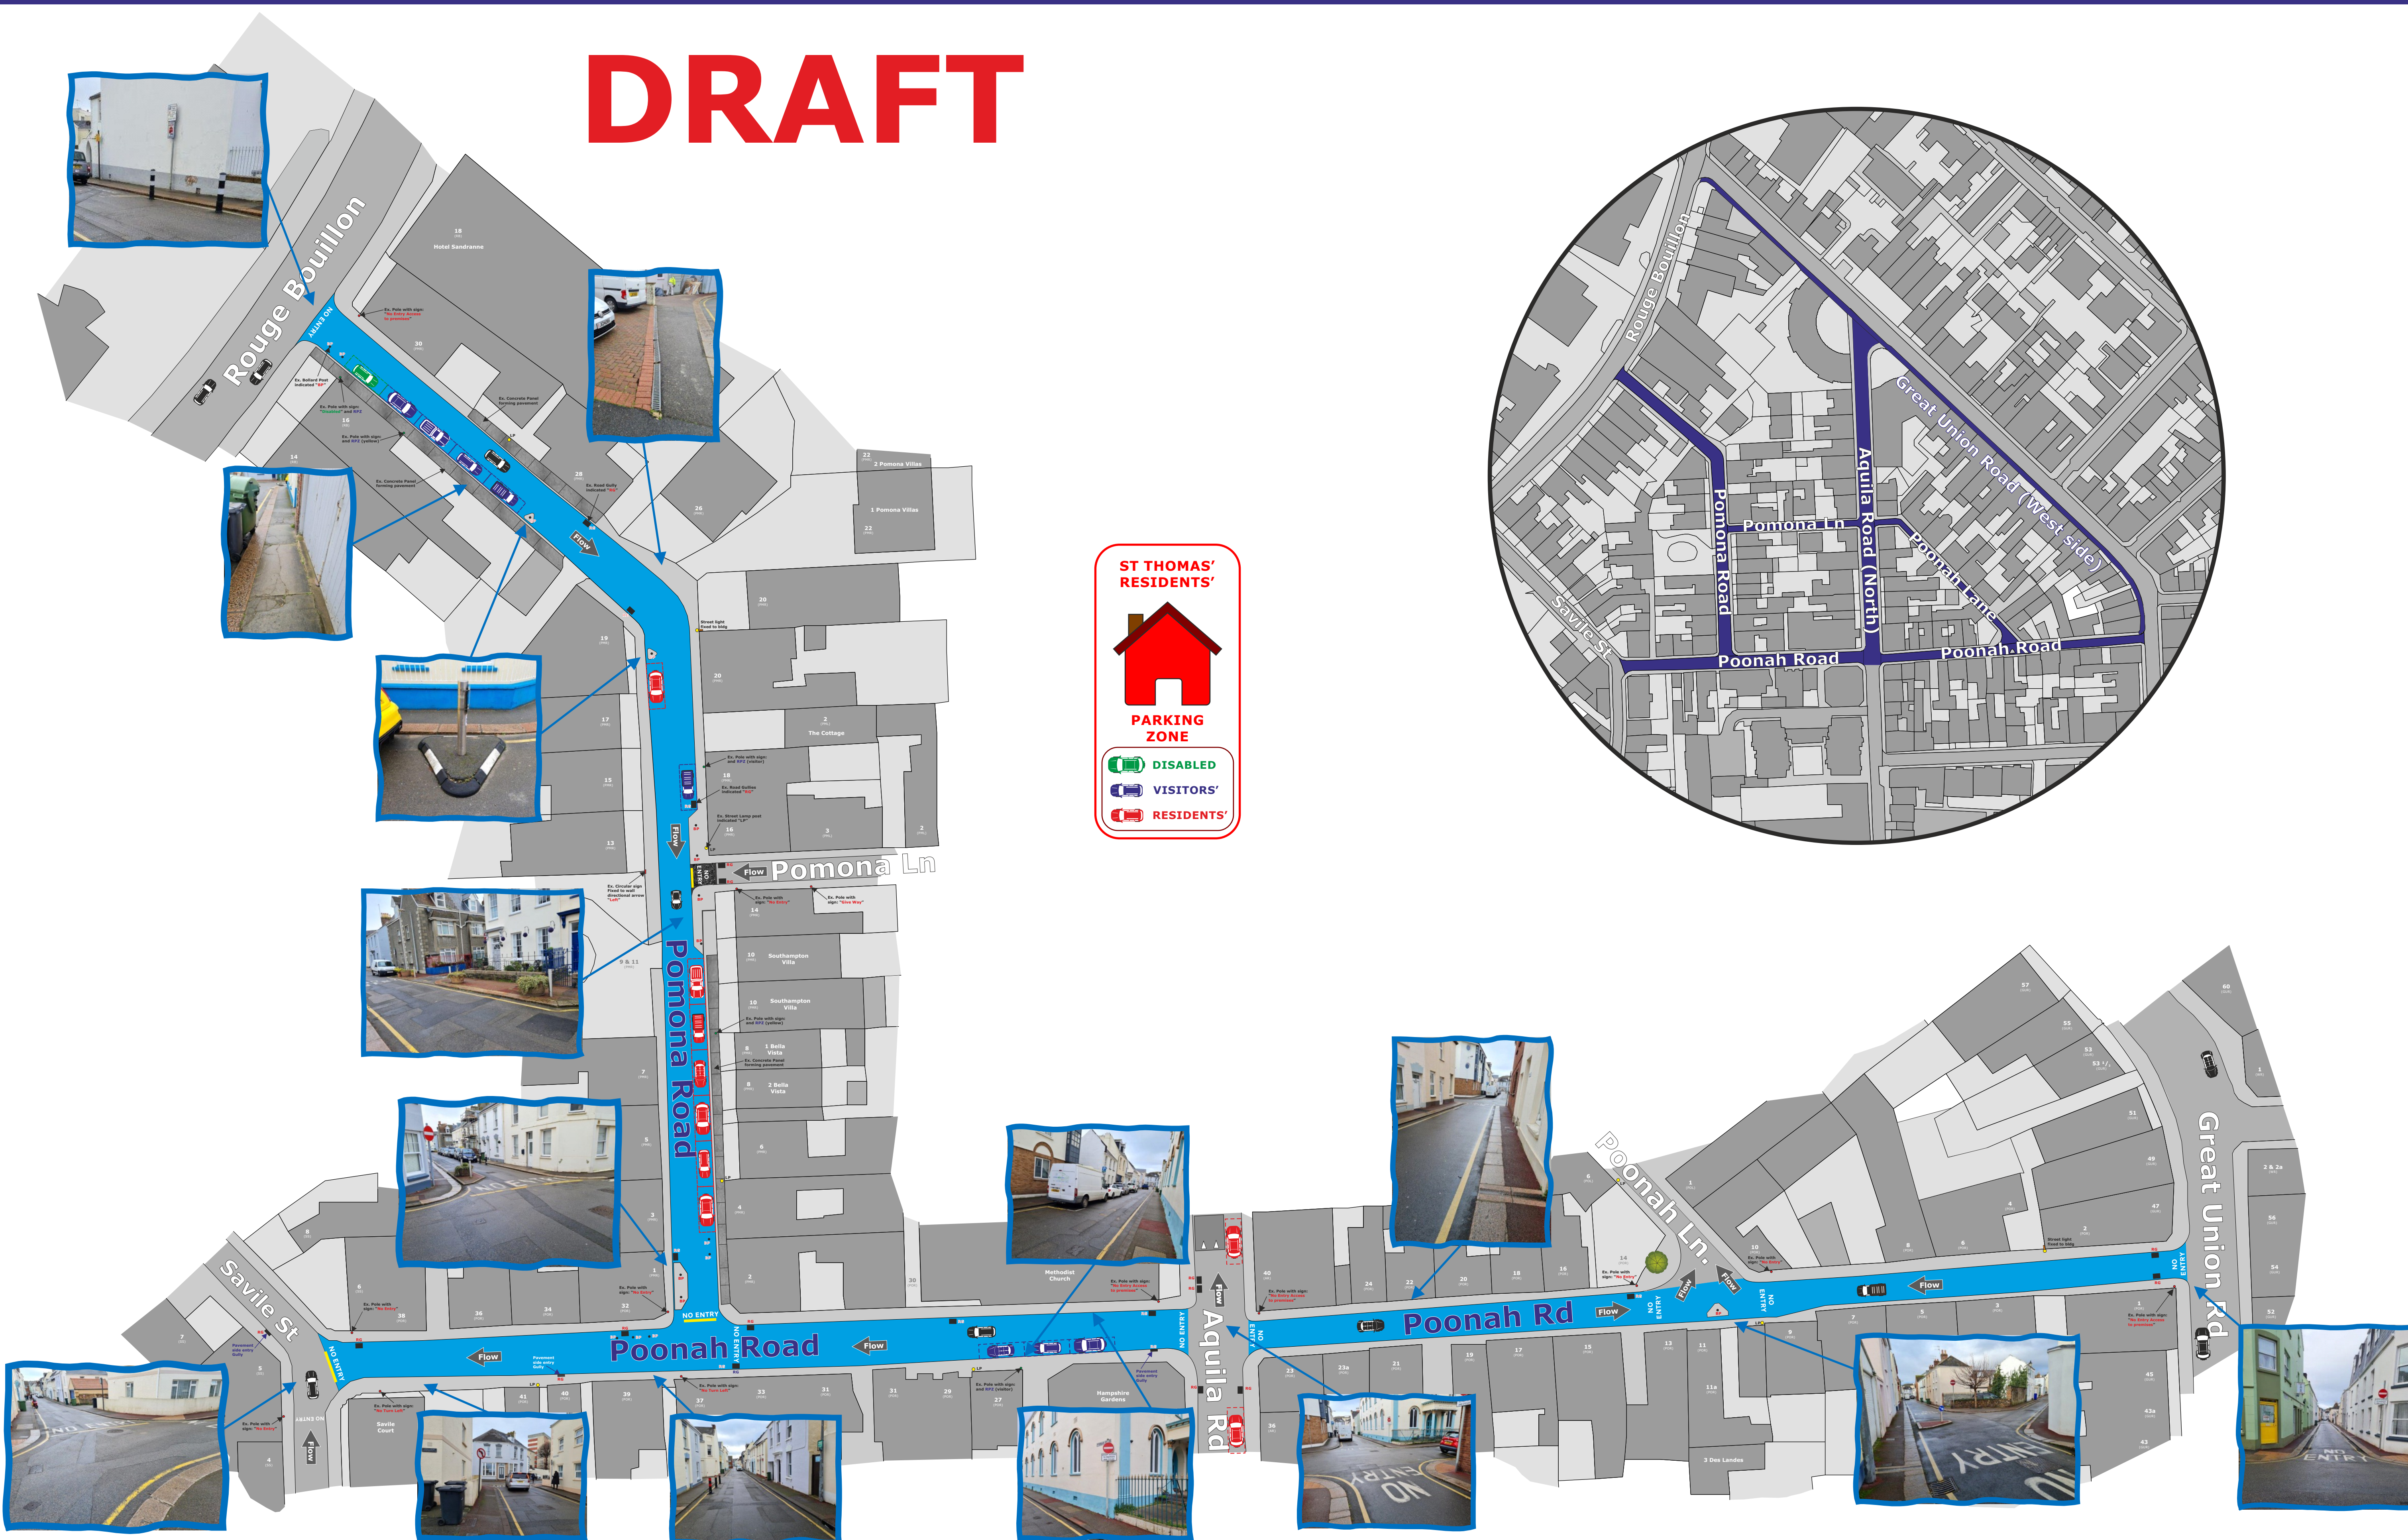

**ST THOMAS' RESIDENTS' PARKING ZONE**





**PARKING ZONE**

-  **DISABLED**
-  **VISITORS'**
-  **RESIDENTS'**

# EXISTING LAYOUT



# POONAH ROAD & POMONA ROAD IMPROVEMENTS

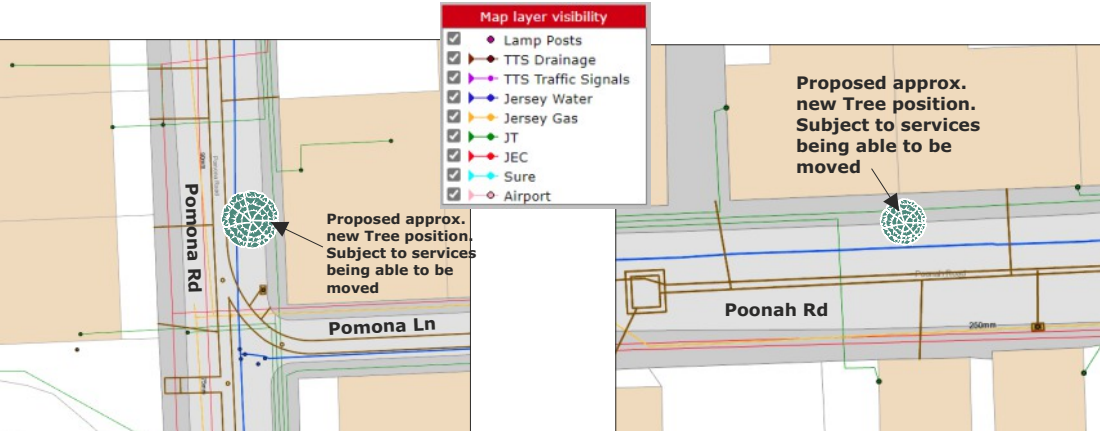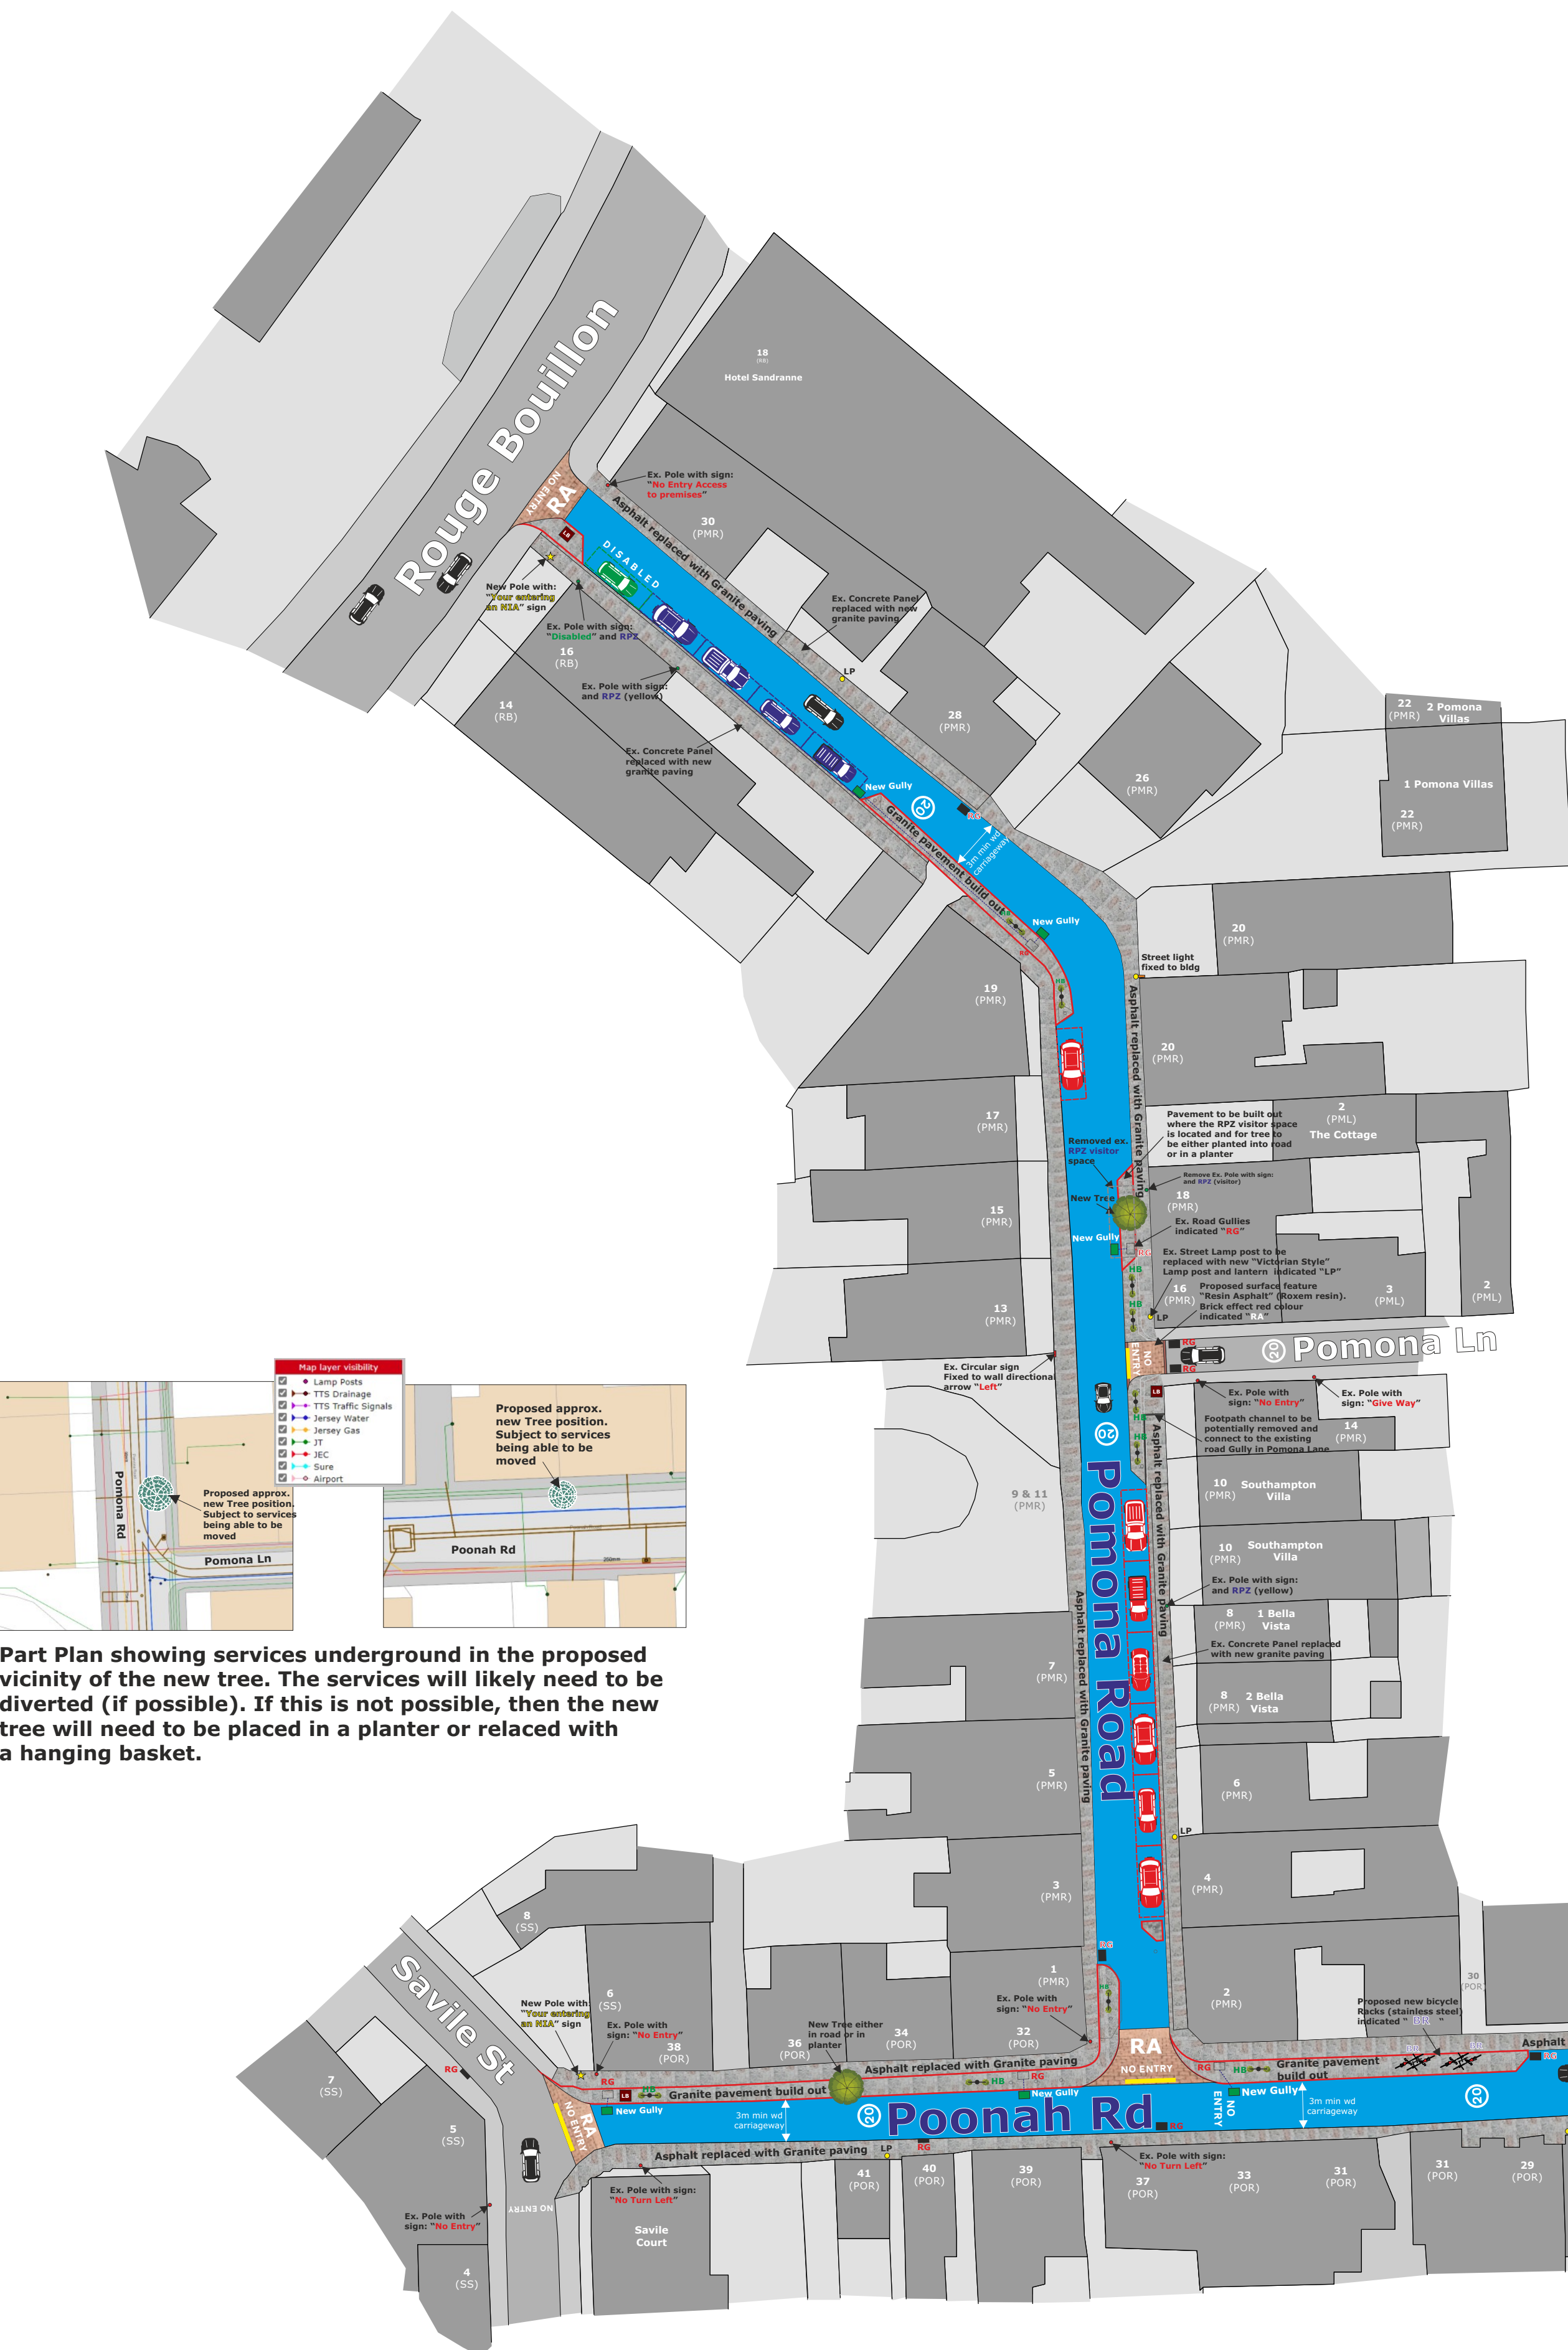

Part Plan showing services underground in the proposed vicinity of the new tree. The services will likely need to be diverted (if possible). If this is not possible, then the new tree will need to be placed in a planter or relaced with a hanging basket.

NOTE: THE FINAL DESIGN OF THE SIGNAGE IS UNDER REVIEW, BELOW IS ONLY AN EXAMPLE.



Proposed new "Your entering an NIA" sign indicated on the plan with "★"




Example of the proposed new bicycle racks (stainless steel) indicated "BR" to be located in Poonah Road.



Example of the proposed "hanging baskets (HB)" pole indicated on the plan with "HB"



Proposed new Stainless Steel St Helier branded "Litter Bins" indicated on the plan with "LB"

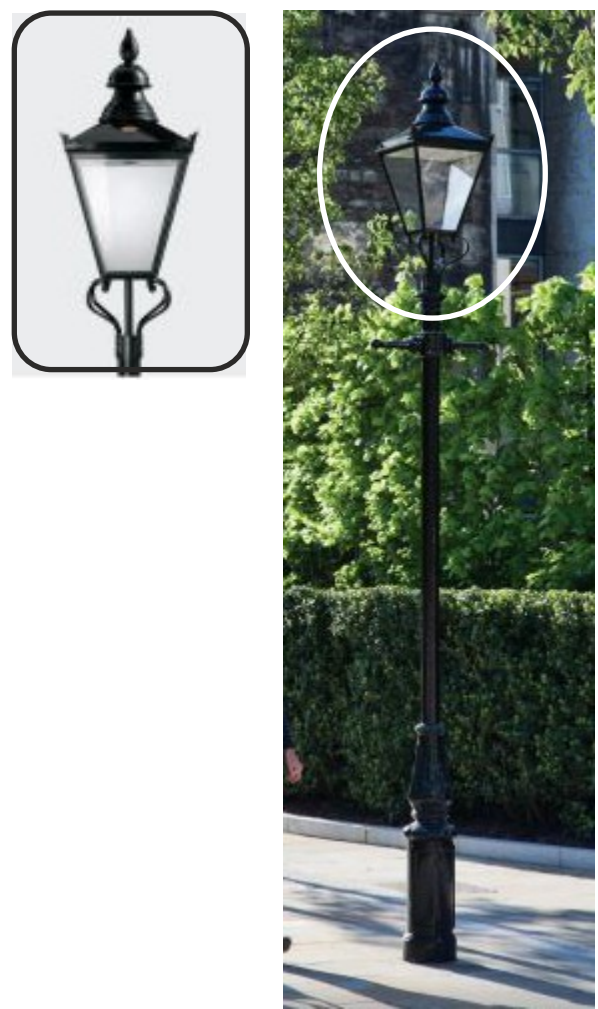

Ex. Street Lamp post are to be replaced with new "Victorian Style" (Windsor) Lamp post and lantern indicated "LP & L"

Level of lighting will be reviewed as part the improvements

New kerb build out indicated with Red outline on the plan. All paving hatched as below indicates new granite paving replacing the existing asphalt.



Proposed surface entrance and exit treatment feature "Resin Asphalt" (Roxem resin). Brick effect red colour (subject to final design) indicated on plan by following hatch:





Example of the look we would like to achieve



Roxem is a French product which applied to the surface of the road to change its look and feel and so encourage drivers to slow down in these areas.

## PROPOSED LAYOUT

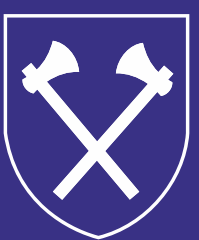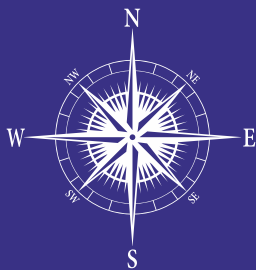

**PARISH OF ST HELIER INFRASTRUCTURE**  
Town Hall, PO Box 50, St Helier, JERSEY, JE4 8PA  
Email: infrastructure@sthelie.je • Tel: 01534 811811