
DESIGN INTENT

The proposal presented for Halkett Street considers the diverse character of St. Helier and the various other public realm projects implemented in recent years, such as Charing Cross and Ann Court.

To honour both traditional and contemporary elements, the proposal offers a modern interpretation of Jersey granite paving while celebrating classic materials like cobbles. At the entrances from Hilgrove and Beresford, a row of 1000mm dark cobble paving will demarcate the proposed area from the existing. At the core of the site, the paving will use varying shades of grey, natural tones, and Jersey pink, with occasional darker blocks reminiscent of the cobble paving used at the entrances. This design element aims to provide a visually appealing and textured experience for pedestrians. Additionally, existing gullies will be replaced with more appropriately sized ones and granite drainage channel that aligns with the drainage strategy of Market Street. This channel will also introduce a linear element running North/South along the paving.

The selected street furniture will follow the language of the neighbouring streets: Georgian-style cast iron benches with Iroko hardwood and modern freestanding GRP planters, clad in matching hardwood. All the furniture is movable to accommodate future requirements, creating a flexible environment. Lighting will be provided using the Heritage Style Windsor Street lamp post, complemented by matching brackets capable of holding hanging baskets with varying vegetation. This selection provides a coordinating aesthetic while incorporating functional elements.

The planting palette will consist of native species with seasonal and vibrant characteristics, ensuring suitability for Jersey's coastal environment.

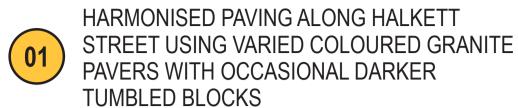















EXISTING PAVEMENT ON HILGROVE STREET EXTENDED TO JUNCTION WITH HALKETT ST



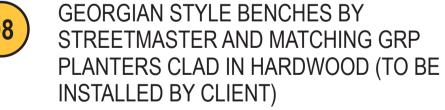





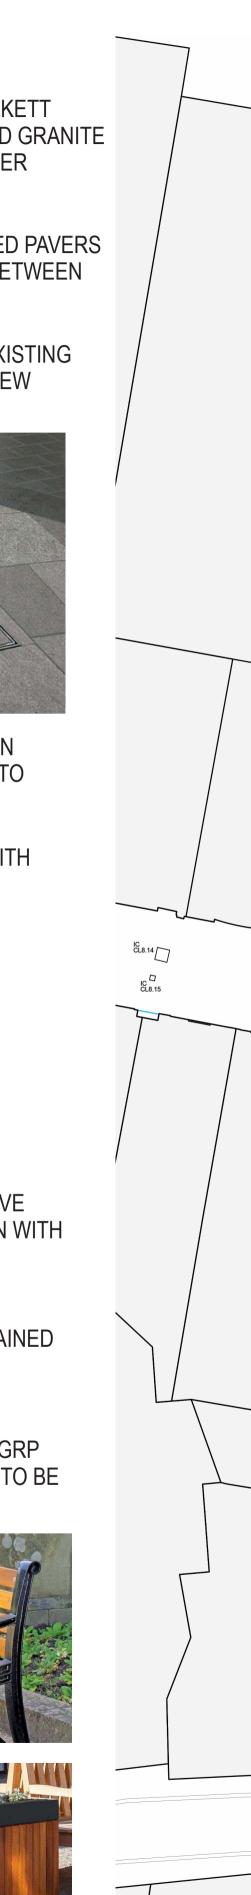







Artistic Impression - Halkett Street Scene